




This drawing shows design intent only. Do not scale from this drawing. All dimensions to be checked on site and any discrepancies reported back to issuer before work commences. To be used for Planning Application purposes only.

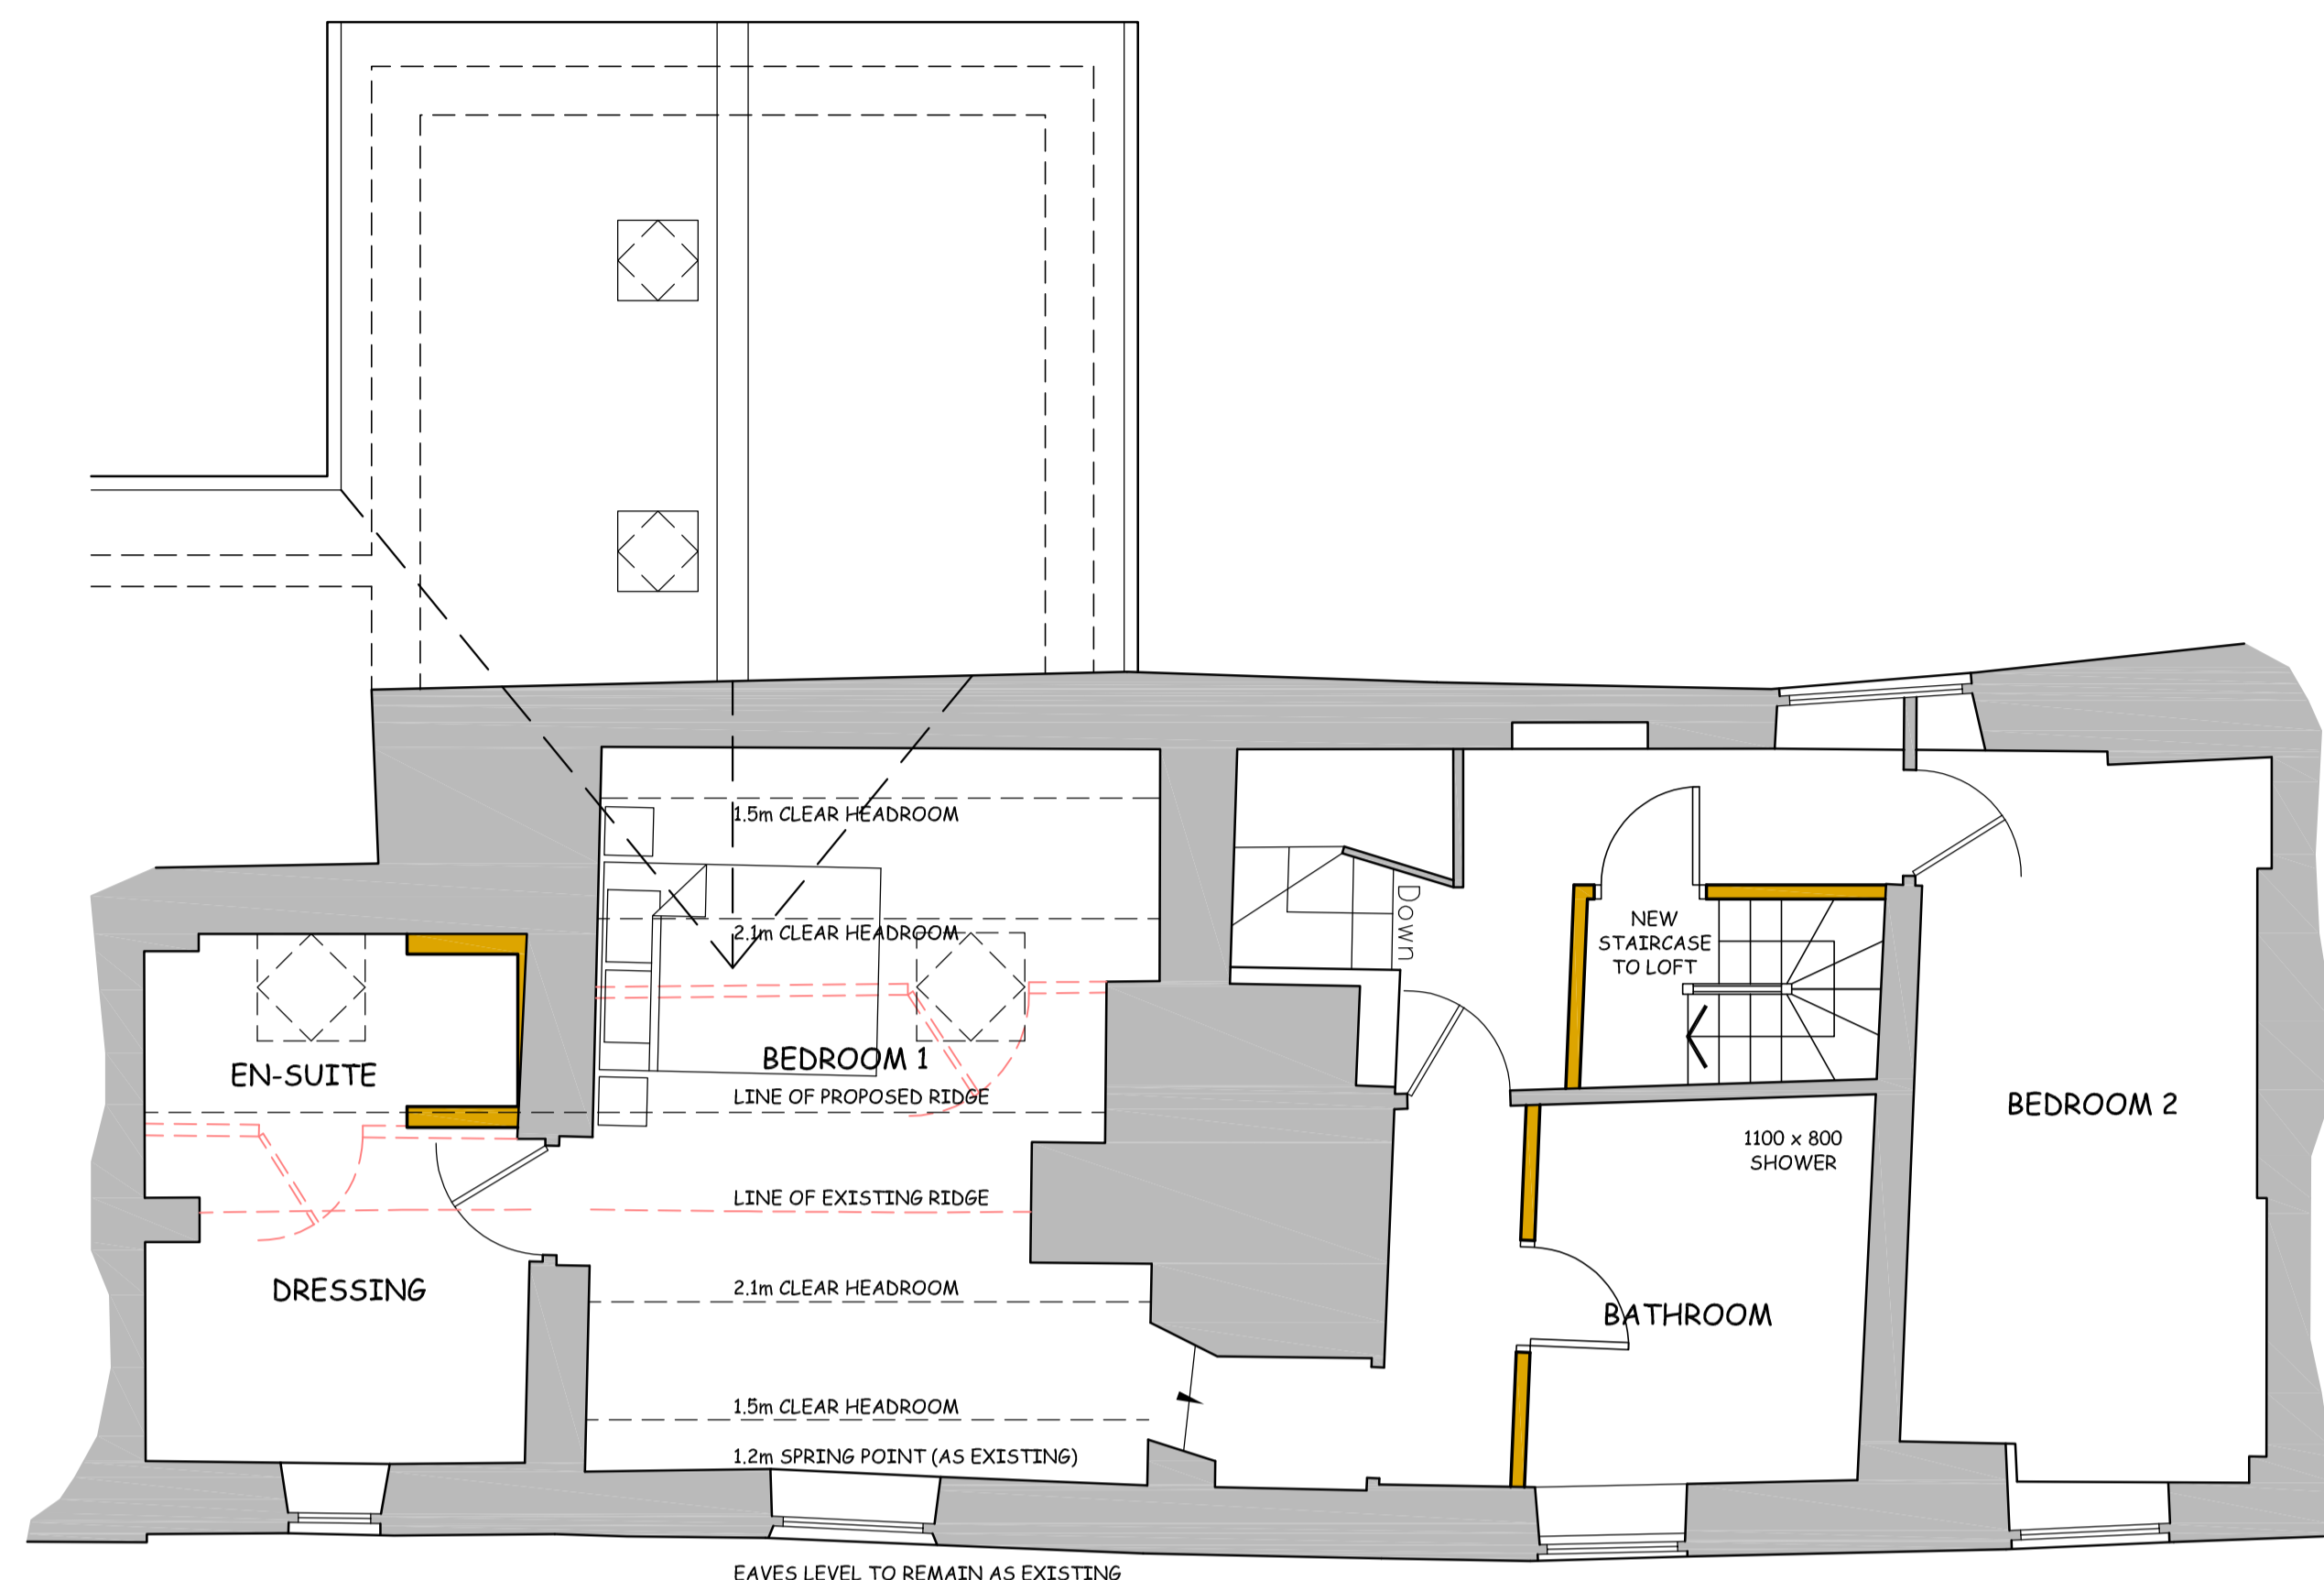


PROPOSED FIRST FLOOR PLAN
Scale 1:50 @ A1

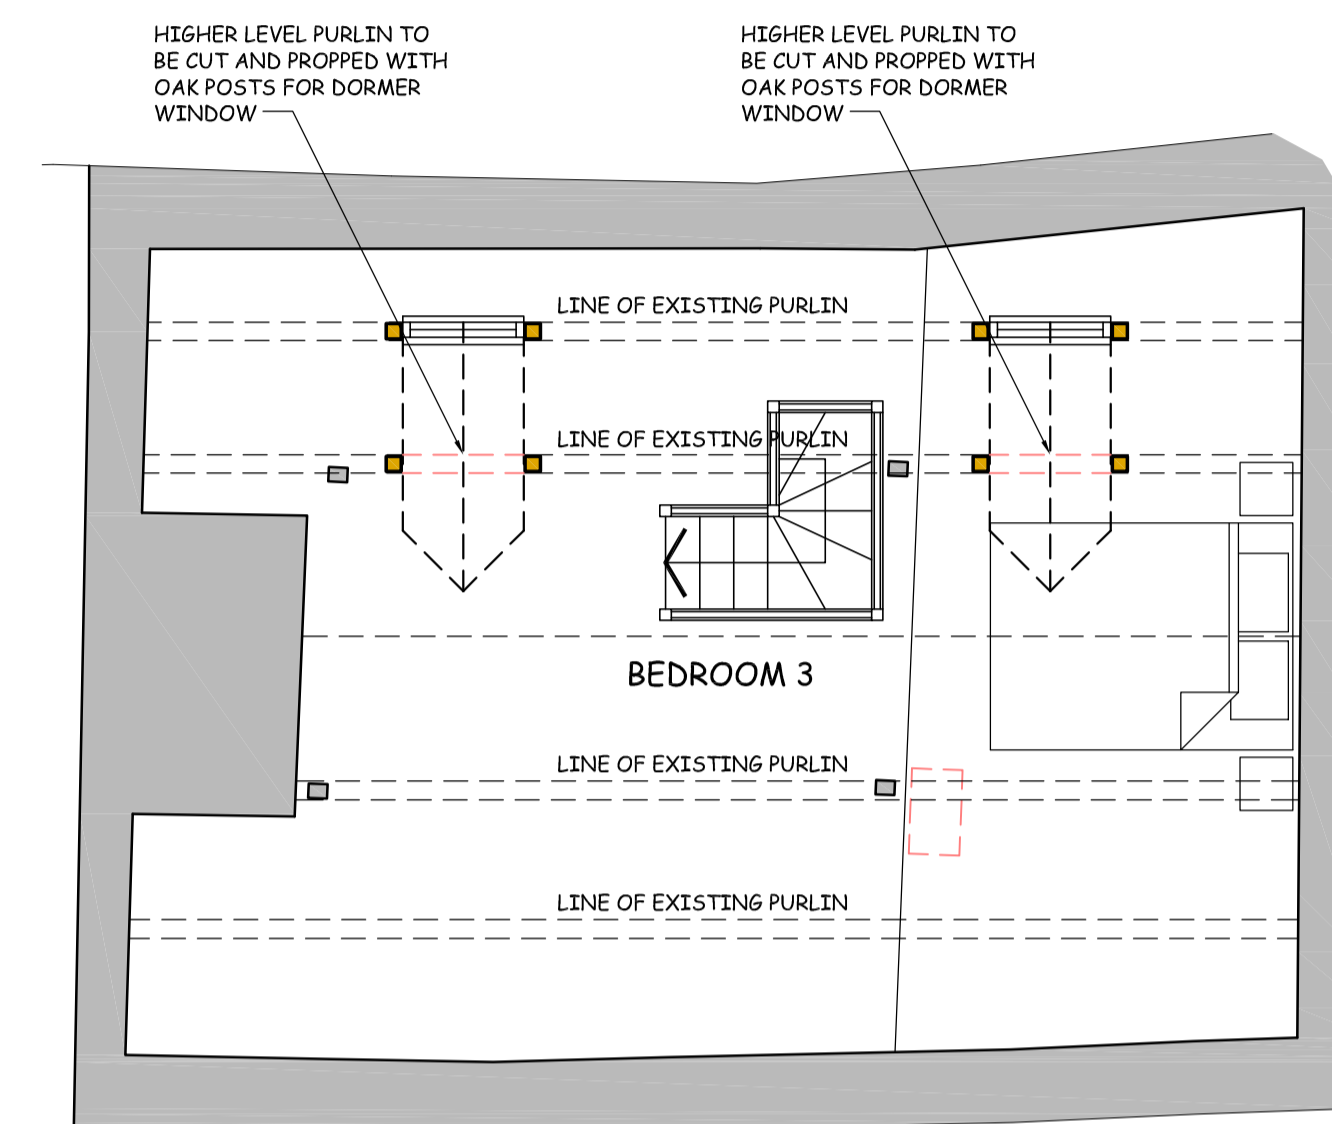


PROPOSED LOFT PLAN
Scale 1:50 @ A1

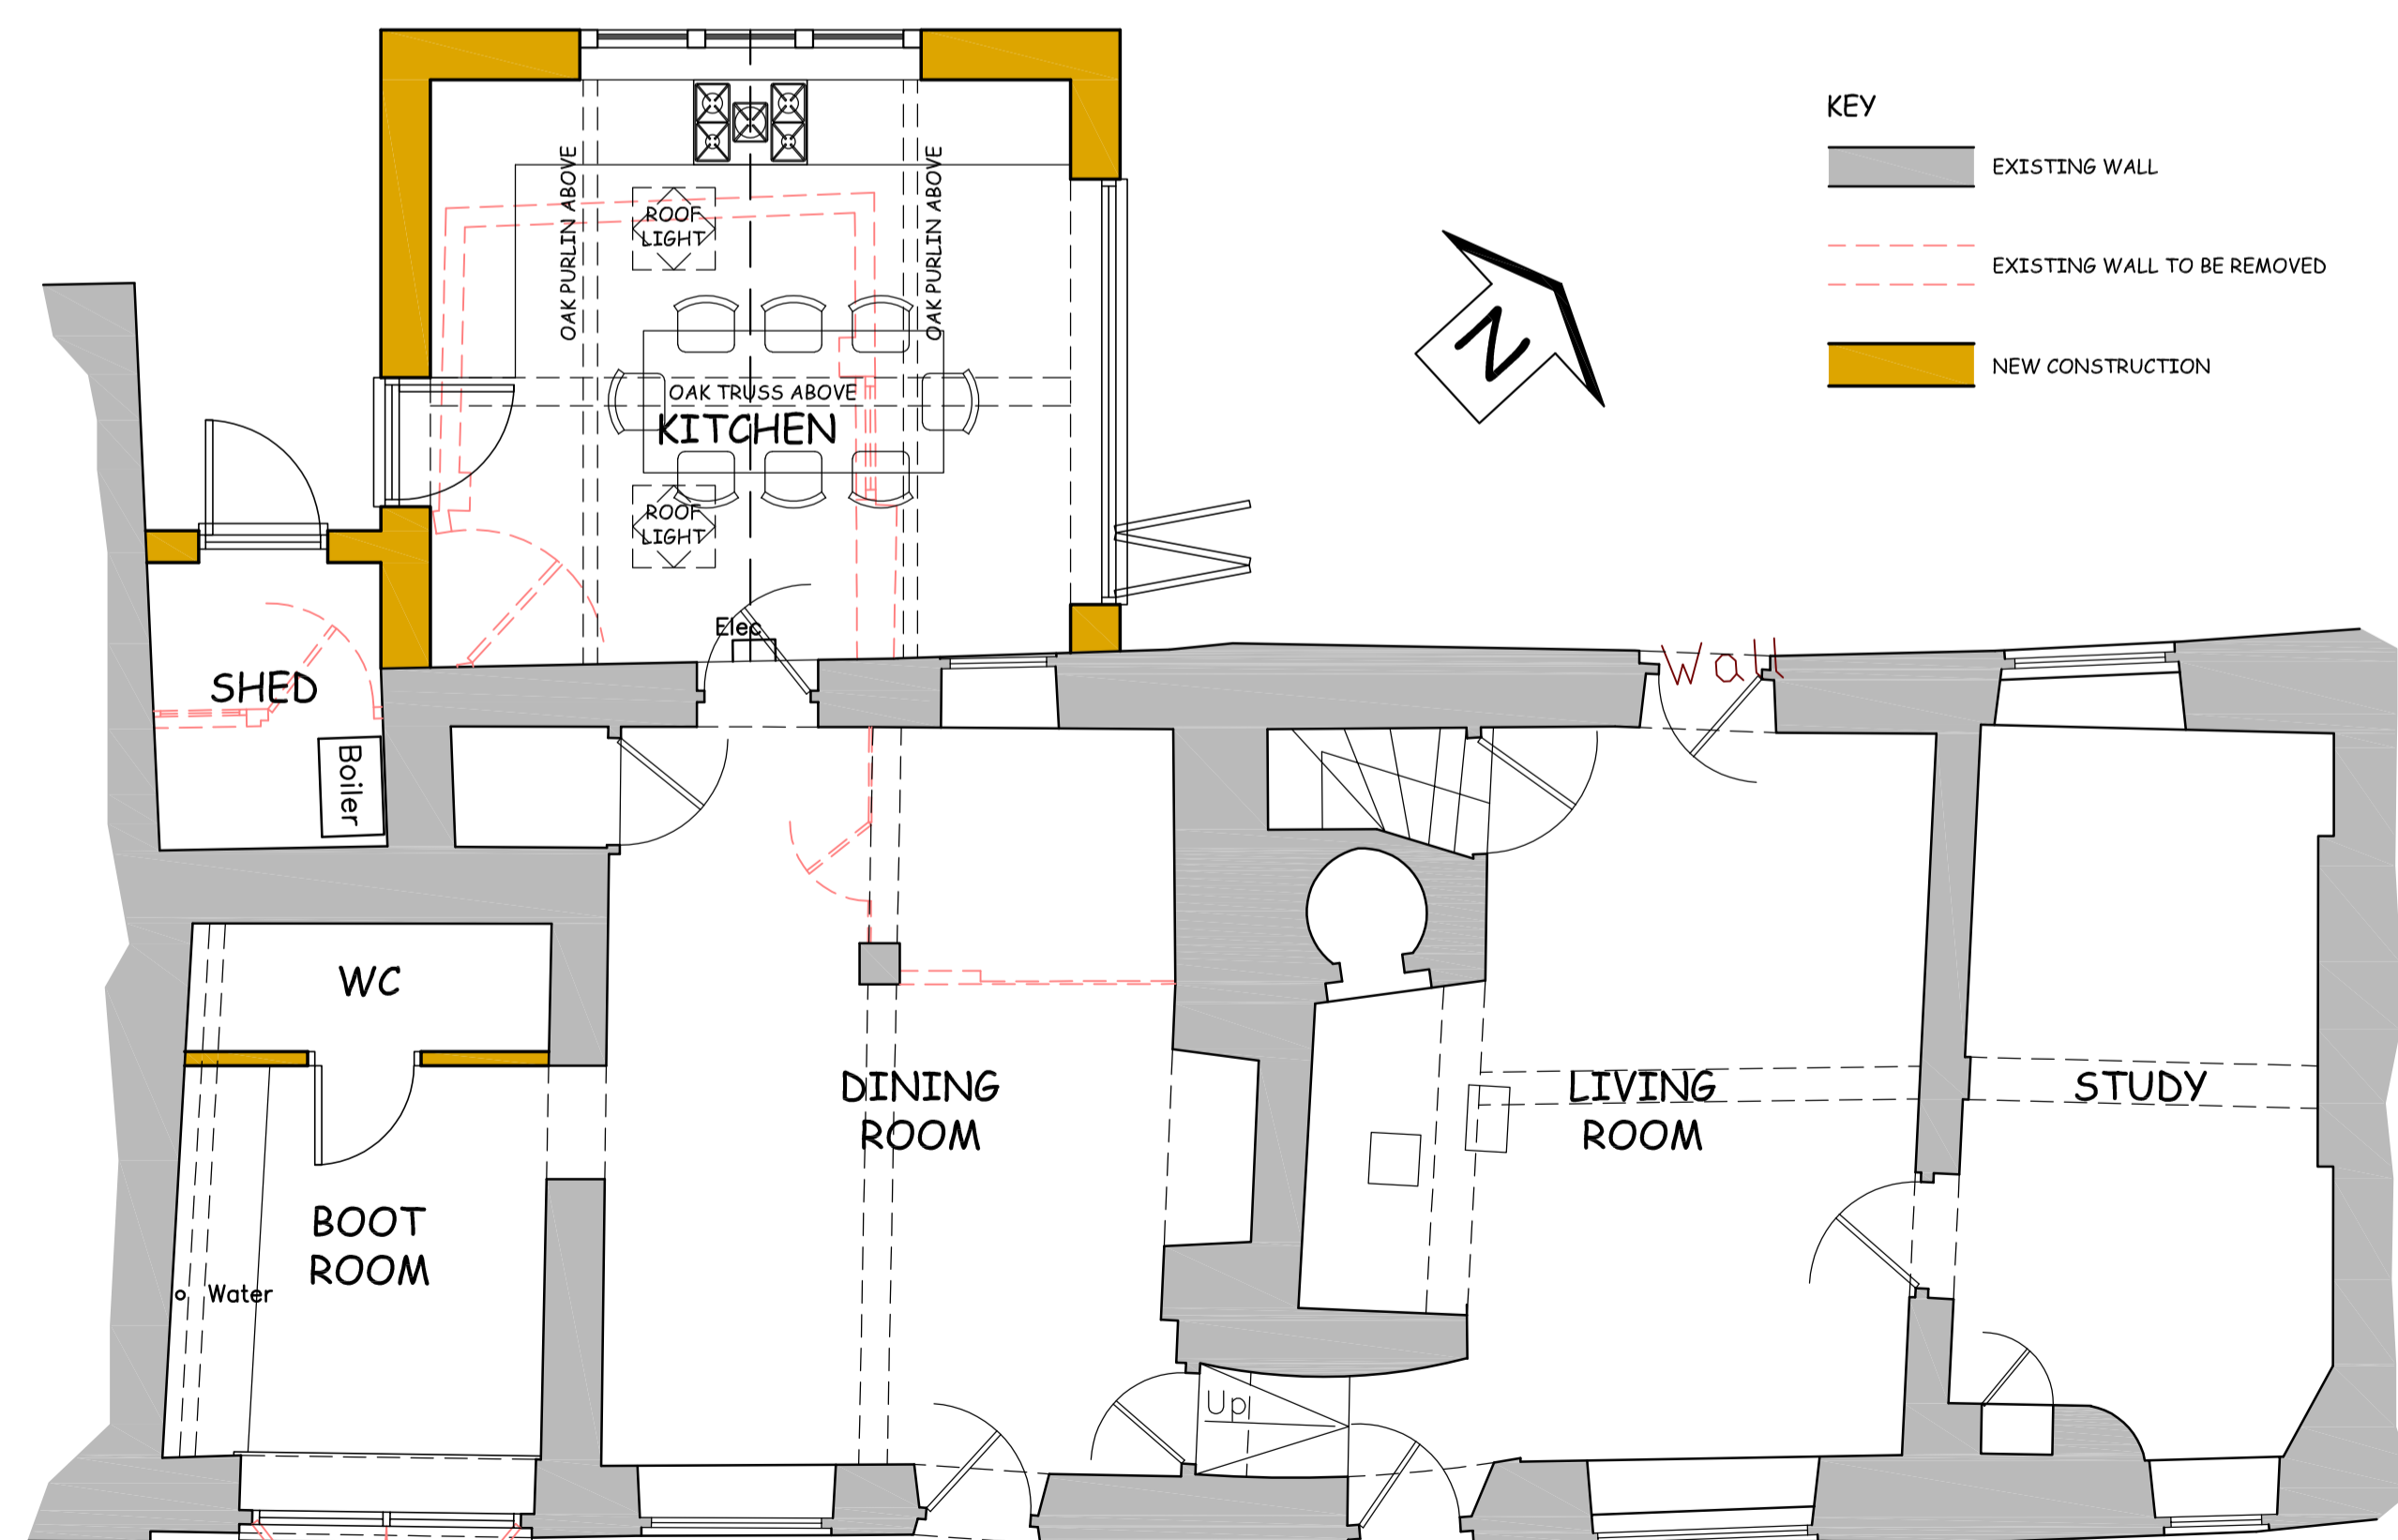

PROPOSED GROUND FLOOR PLAN
Scale 1:50 @ A1

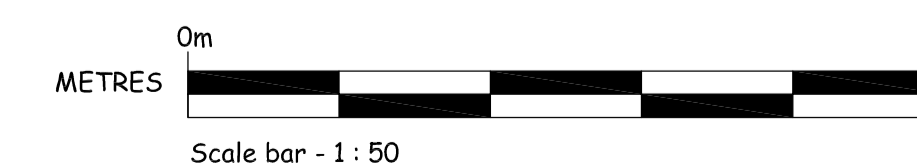

REV A: NUMBER OF ROOFLIGHTS REDUCED. 08.11.18

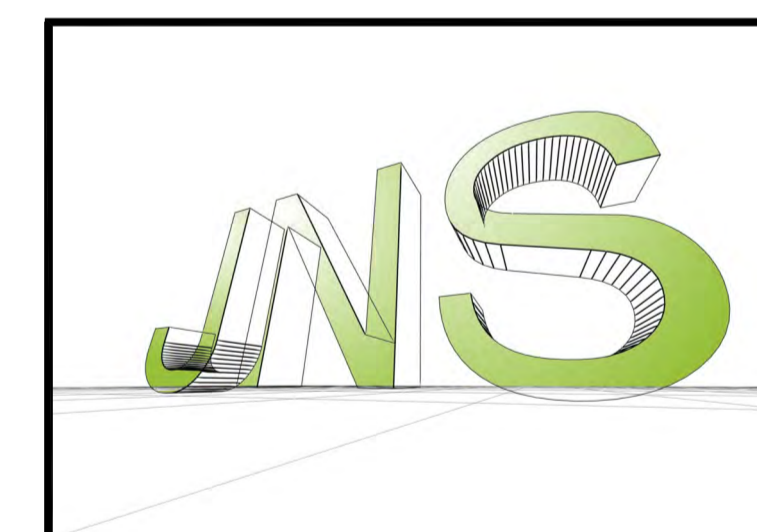

Contact JNS Architectural Limited
11 The Green
Radway
Warwick
CV35 0UG
Tel: 01295 678837
Mobile: 07967 146988
Email: james@jnsarchitectural.co.uk
Web: www.jnsarchitectural.co.uk

Client CATRIONA & SUZANNA McKAIL

Project PROPOSED ALTERATIONS AT
PEAR TREE COTTAGE
FARNBOROUGH ROAD
RADWAY
CV35 0UN

Drawing Title
PROPOSED FLOOR PLANS

Drawing Status	PLANNING	Drawn By	JNS
Drawing Scale	1:50 @ A1	Date	06.08.18
Project Drawing No.	18-023-02	Revision	A